


CANOPY SPECIFICATIONS:


Frame Fascia - 2" x 8" x .125 wall 6063-T52 extruded aluminium tube. All shop connections to be welded and are to develop the full strength of the members being joined. All field connections to be as shown.

Frame to be powder coated.
Color: T.B.D.


All fastener holes not otherwise noted to be drilled in field.

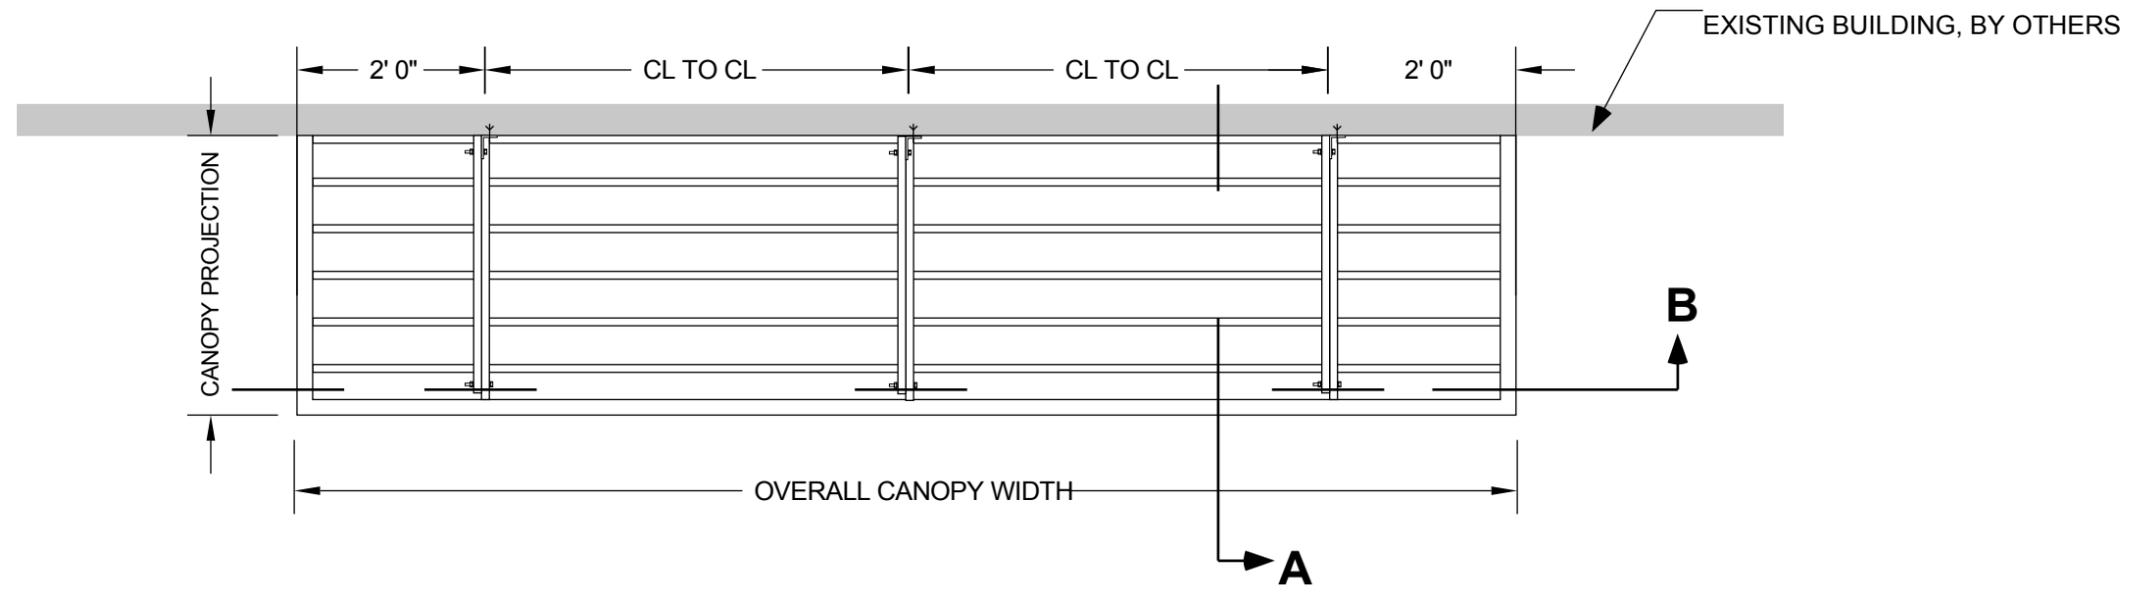


PLAN VIEW
scale: 1/2" = 1' 0"

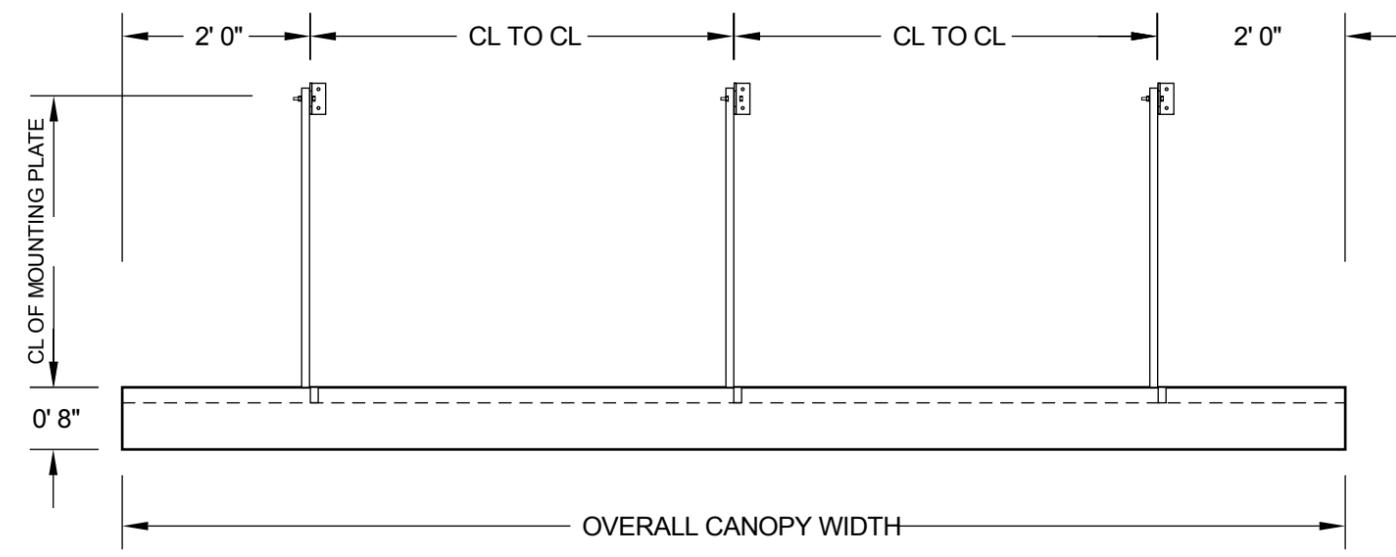


FRONT ELEVATION
scale: 1/2" = 1' 0"

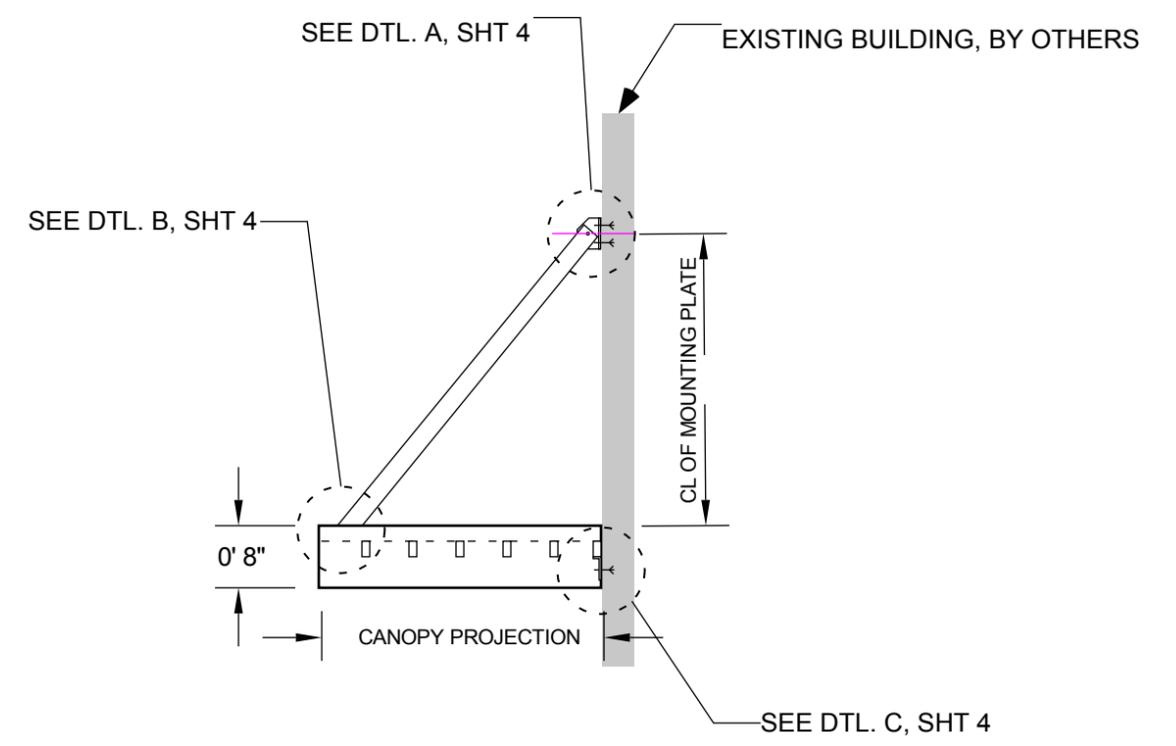


SIDE ELEVATION
scale: 1/2" = 1' 0"

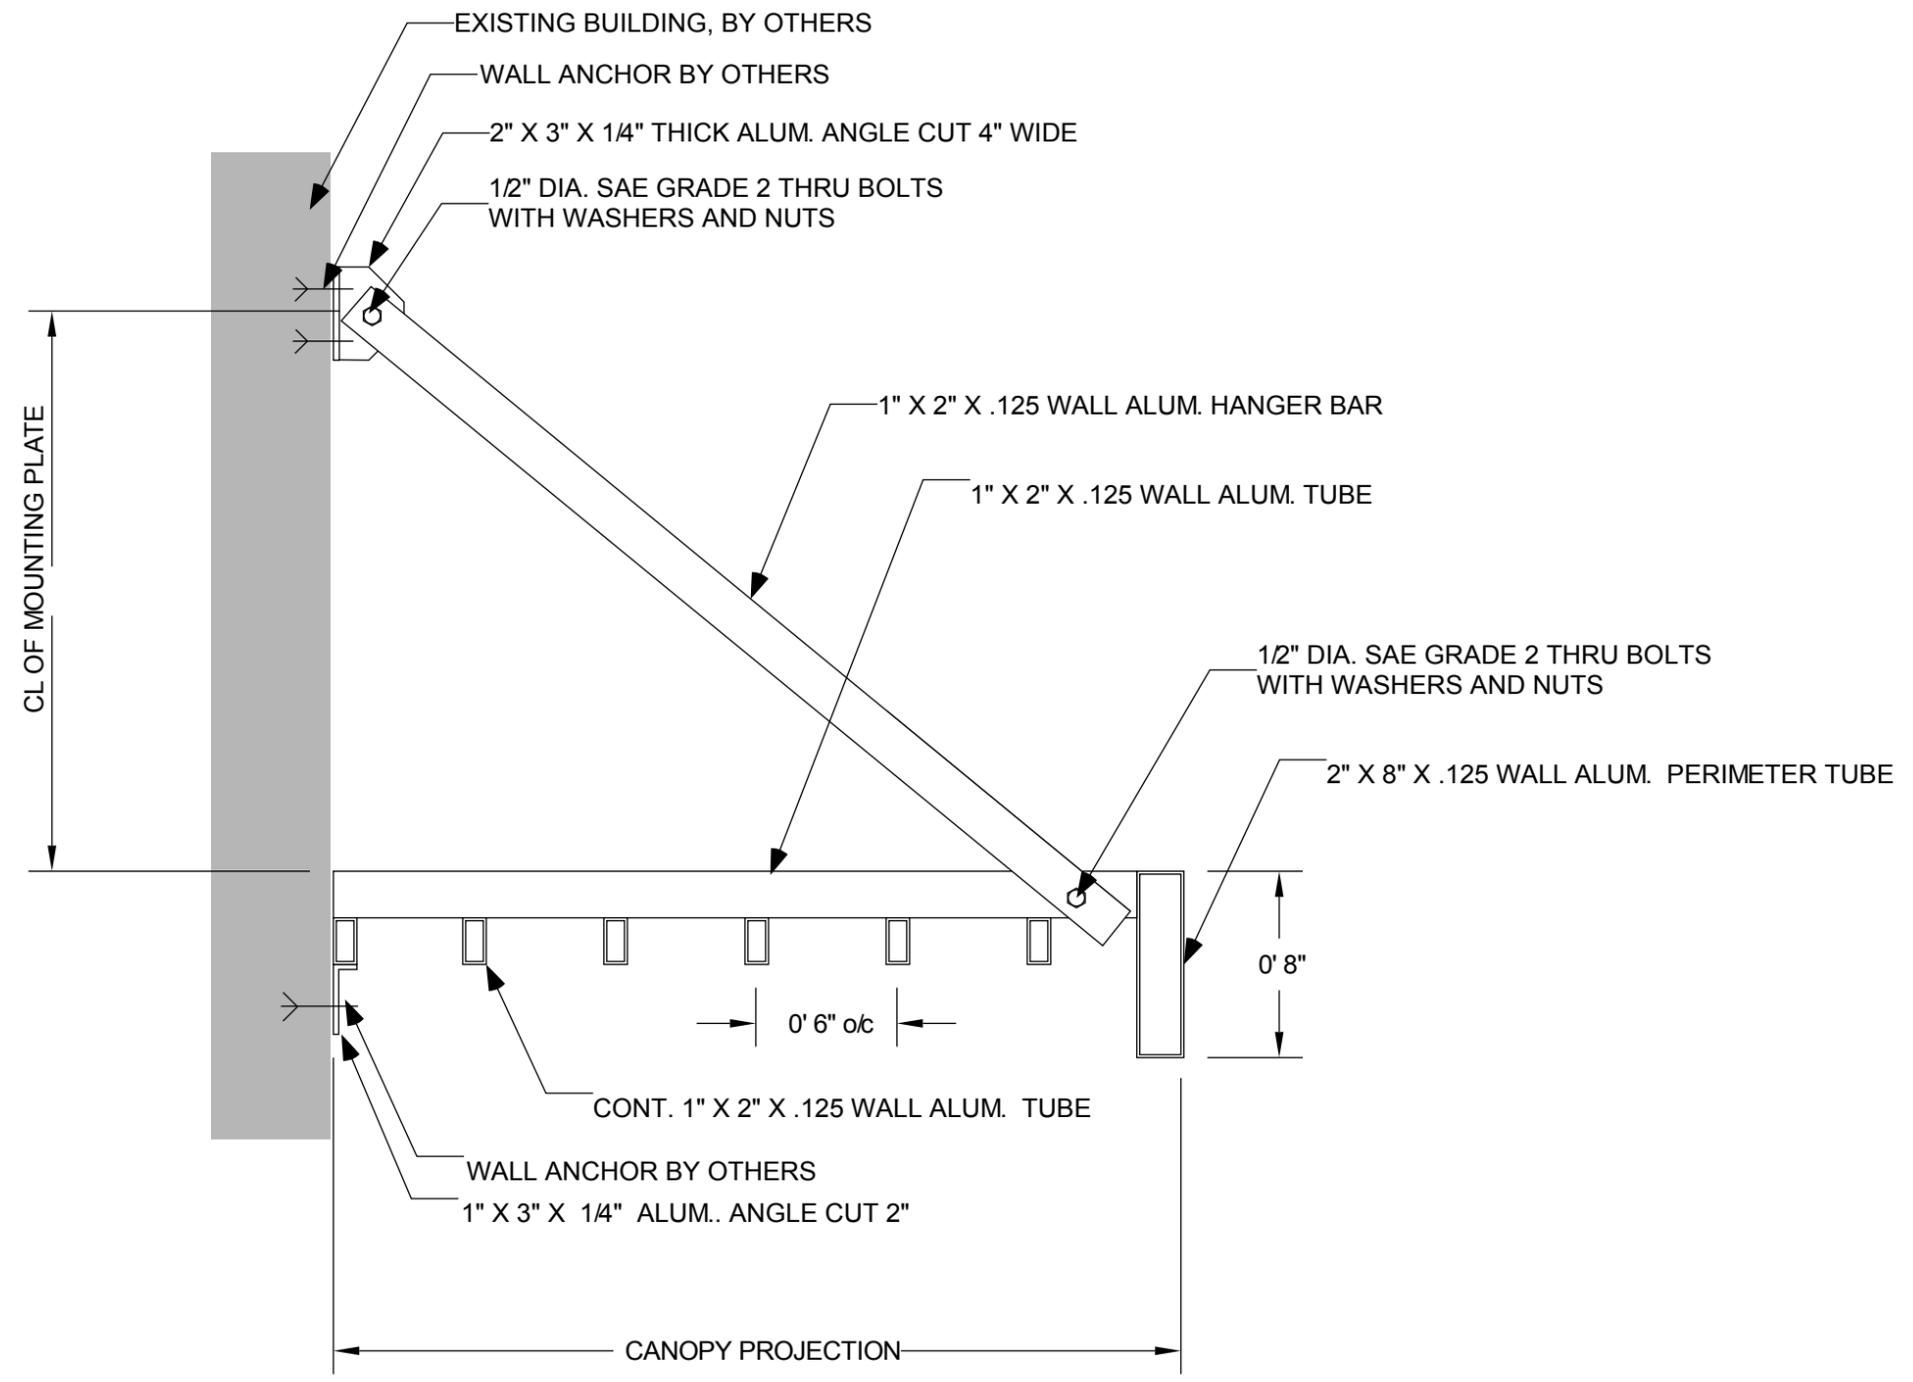


SECTION A
scale: 3" = 1' 0"

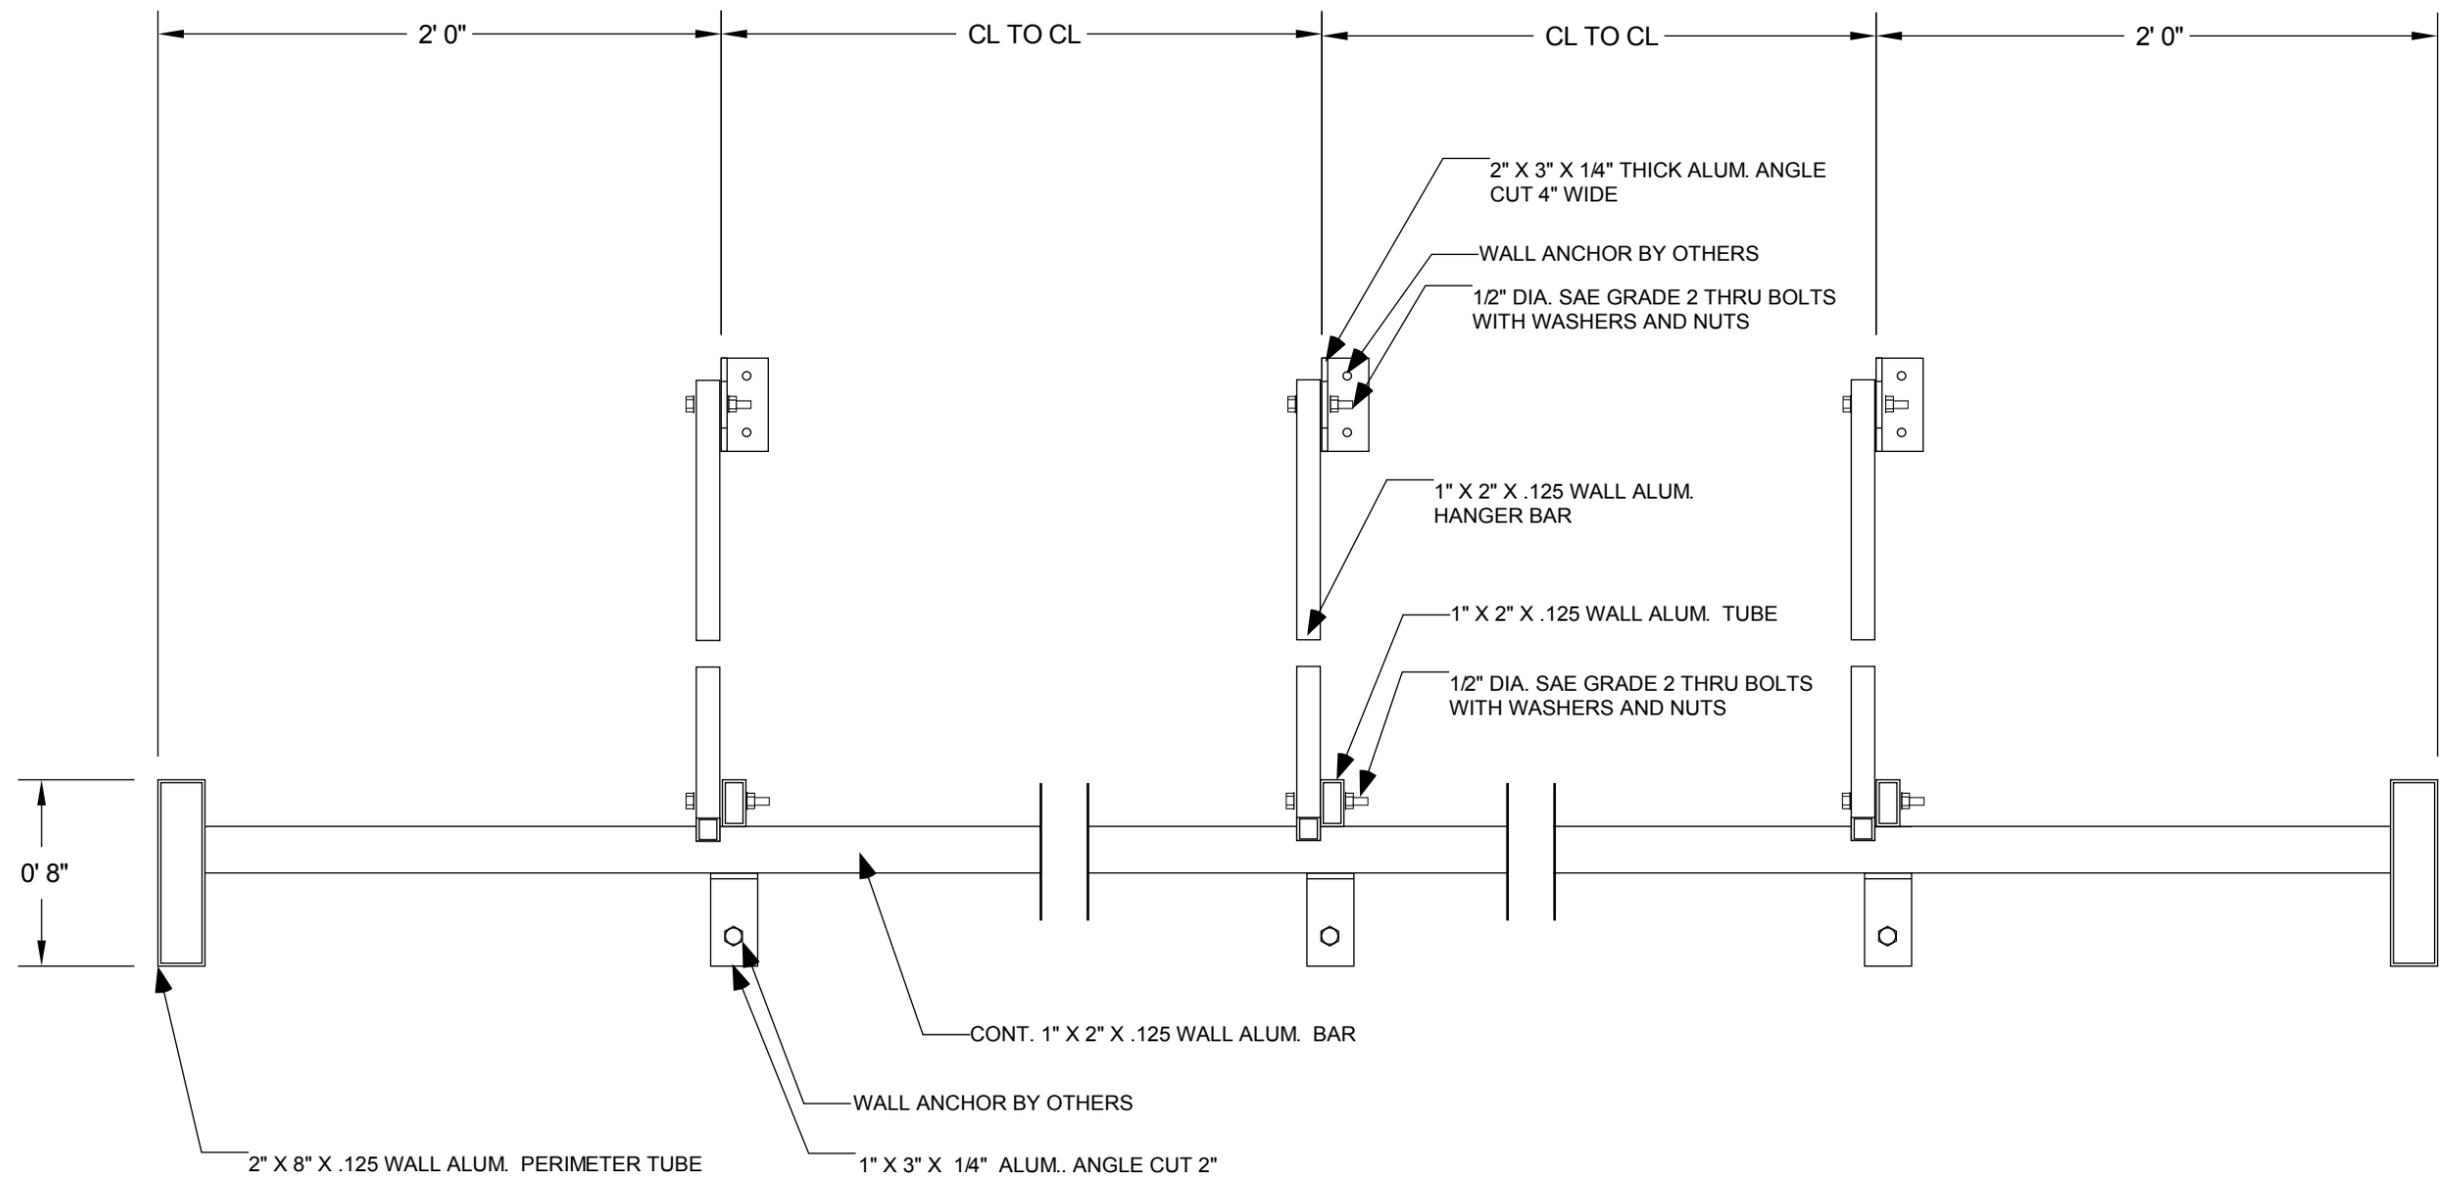

SECTION B
scale: 3" = 1' 0"

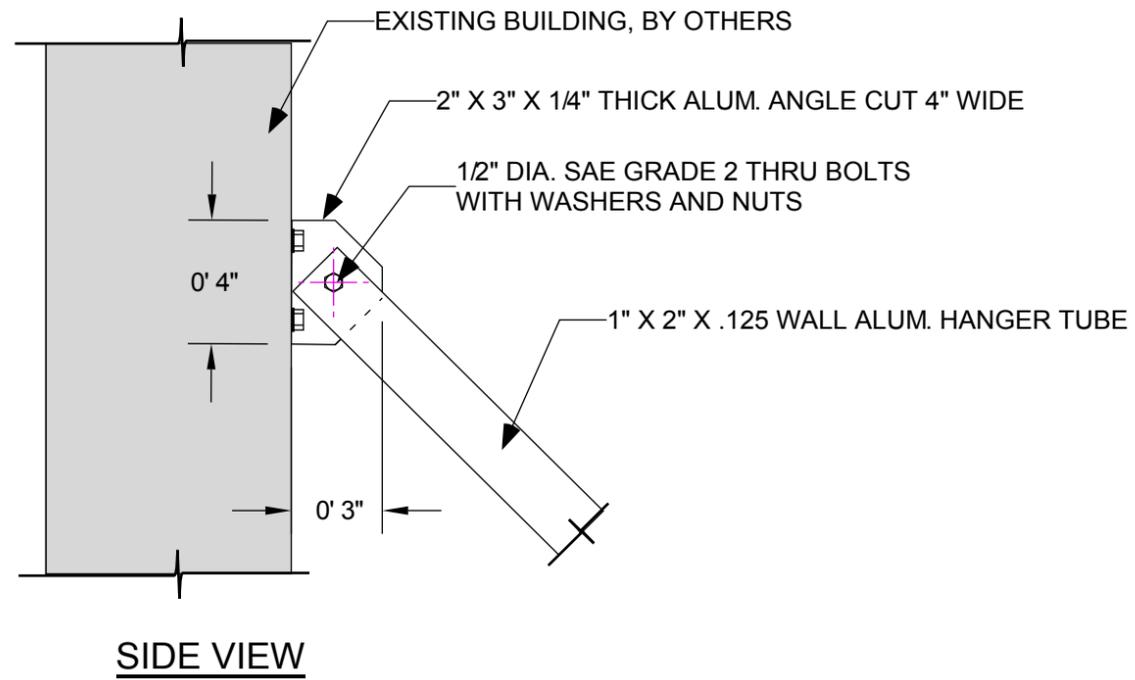


SIDE VIEW

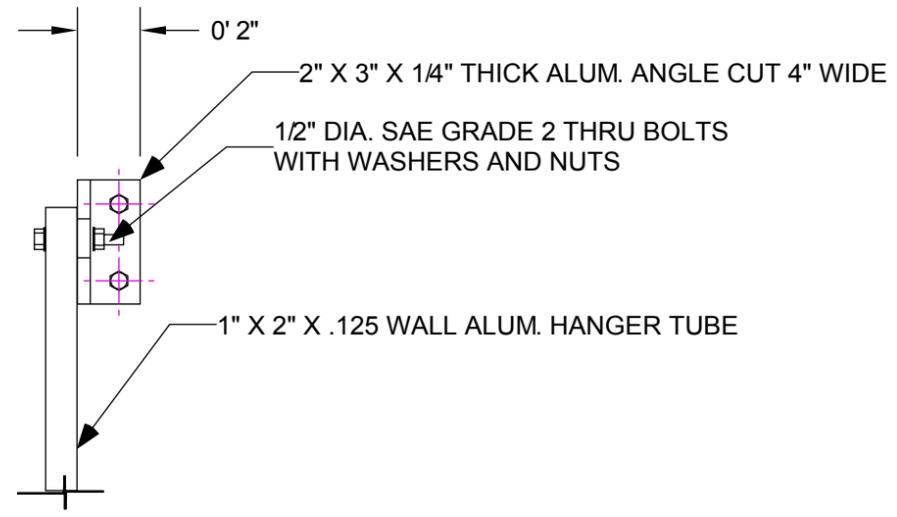


FRONT VIEW

DETAIL A
scale: 2" = 1' 0"

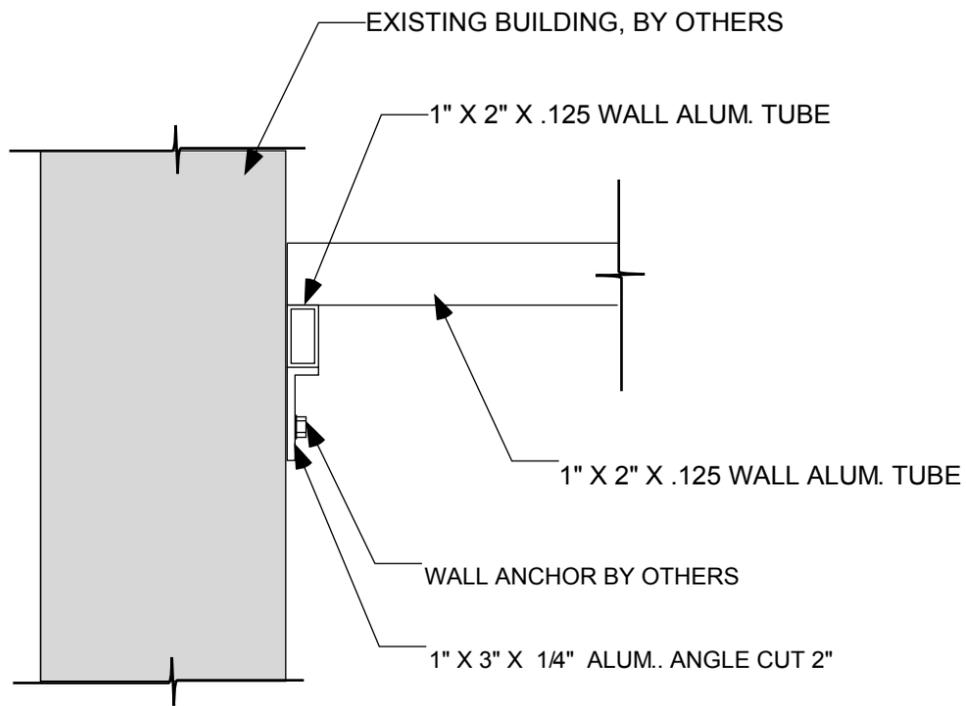

DETAIL B
scale: 2" = 1' 0"

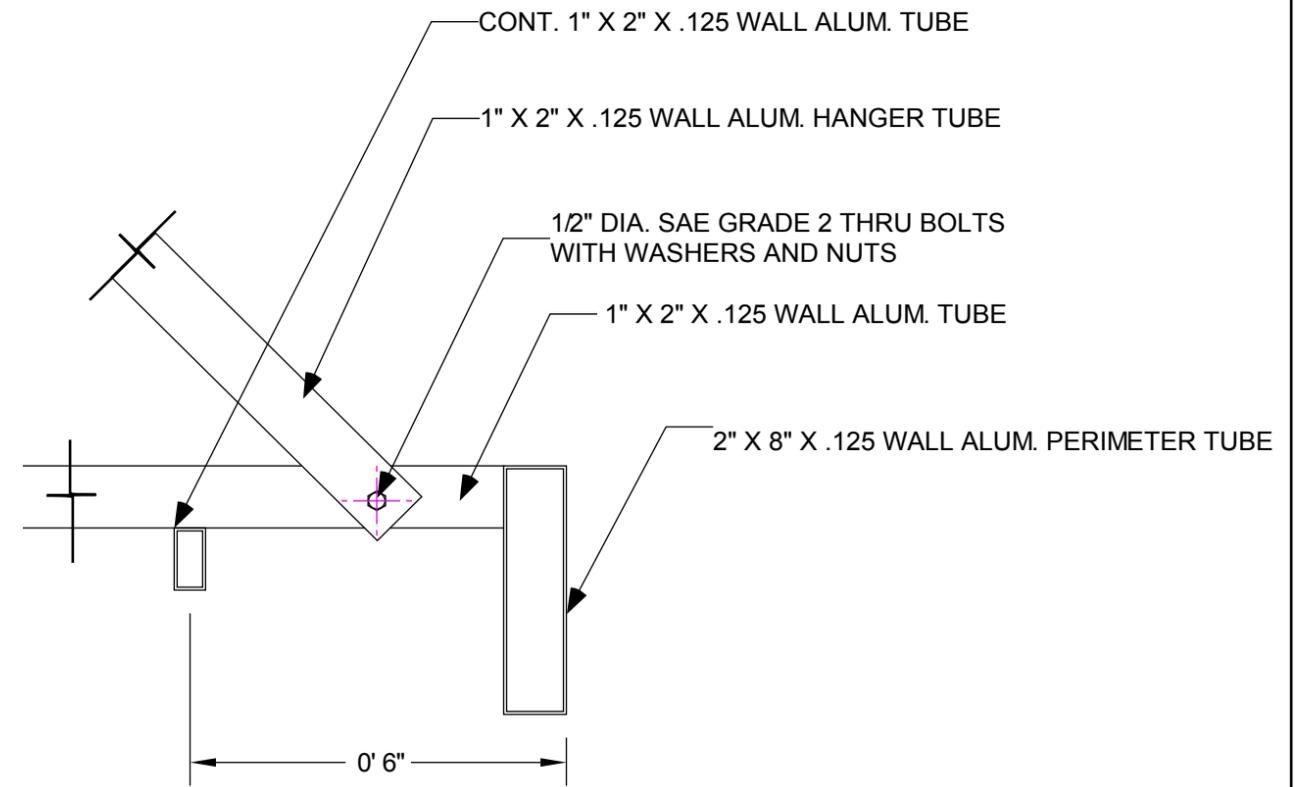

DETAIL C
scale: 2" = 1' 0"



**QUEEN CITY
AWNING**

7225 E. Kemper Rd.
Cincinnati, OH 45249
513-530-9660
fax: 513-530-0662

SUN SHADE CANOPY

Date: 12/20/07

Drawn By: bc

Order:

Drw:

4