


WALL HUNG CANOPY

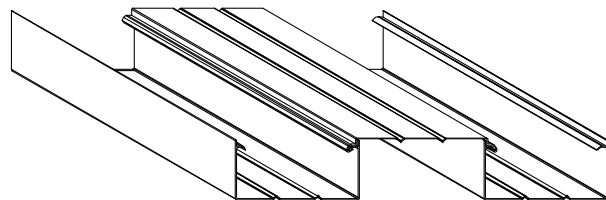

3" DECK

GENERAL NOTES:

1) COMPONENT MATERIAL:

ROOF PANEL: 3" X 6" X .060 DECK EXTRUDED ALUMINUM 6063-T6 ALLOY
 FINISH:
 FASCIA: 6" x 3" x .080" EXTRUDED ALUMINUM 6063-T6 ALLOY
 FINISH:
 HANGERS: 1 1/2" SQUARE TUBE EXTRUDED ALUMINUM 6063-T6 ALLOY
 FINISH:
 FASTENERS: FOR ALL PANELS AND TRIM CONNECTIONS USE #12 X 3/4" SS,
 HEX HEAD CADMIUM PLATED. PANEL AND GUTTER CONNECTION
 TO BE #12 X 3/4" TEK WITH NEOPRENE WASHERS. BOLTS GREATER
 THAN 1/4" TO BE ASTM A307 STEEL OR EQUAL; GALVANIZED.

2) IT IS THE RESPONSIBILITY OF OTHERS TO CHECK THE ADEQUACY OF THE EXISTING BUILDING WALLS TO ASSURE THAT IT WILL RESIST IMPOSED LOADS.

3) ROOF PANELS MUST BE PITCHED 1/4" PER FOOT MINIMUM.

4) FASCIA TO BE DRAINED AT ANY POINT. A 1 1/4" DIA. HOLE IN BOTTOM OF FASCIA GUTTER WILL DRAIN APPROXIMATELY 100 SQUARE FEET OF ROOF DRAINAGE AREA.

5) THE STRUCTURE IS NOT DESIGNED TO BE ENCLOSED IN ANY WAY. THE STRUCTURE HAS NOT BEEN DESIGNED TO RESIST LATERAL LOADS WHICH WOULD BE IMPOSED BY WIND LOADS ON ENCLOSURE WALL.

6) DISSIMILAR METALS MUST BE SEPARATED BY PAINTING WITH BITUMINOUS PAINT OR OTHER ACCEPTABLE COATING OR NEOPRENE GASKET MATERIAL TO PREVENT GALVANIC ACTION.



**QUEEN CITY
AWNING**

7225 E. Kemper Rd.
Cincinnati, OH 45249
513-530-9660
fax: 513-530-0662

JOB NAME:

HANGER ROD CANOPY

Date: 02.05.10

Drawn By: BC

Order:

XXXXXX

Drw:


1

Table A

Projection	Wall Height	Compression Tube Length	Suspension Tube Length
4' 0"	1' 8"	3' 10"	3' 8 1/2"
5' 0"	2' 2"	4' 10"	4' 10 1/4"
6' 0"	2' 7"	5' 10"	5' 11 1/2"
7' 0"	3' 1"	6' 10"	7' 0 3/4"
8' 0"	3' 8"	7' 10"	8' 1 1/2"
9' 0"	4' 2"	8' 10"	9' 3 1/4"

Table B

Loading	20 PSF			90 MPH, EXP. C		
Projection	4' 0"	5' 0"	6' 0"	7' 0"	8' 0"	9' 0"
Max Spacing	14' 7"	9' 2"	6' 2"	4' 8"	3' 4"	2' 5"

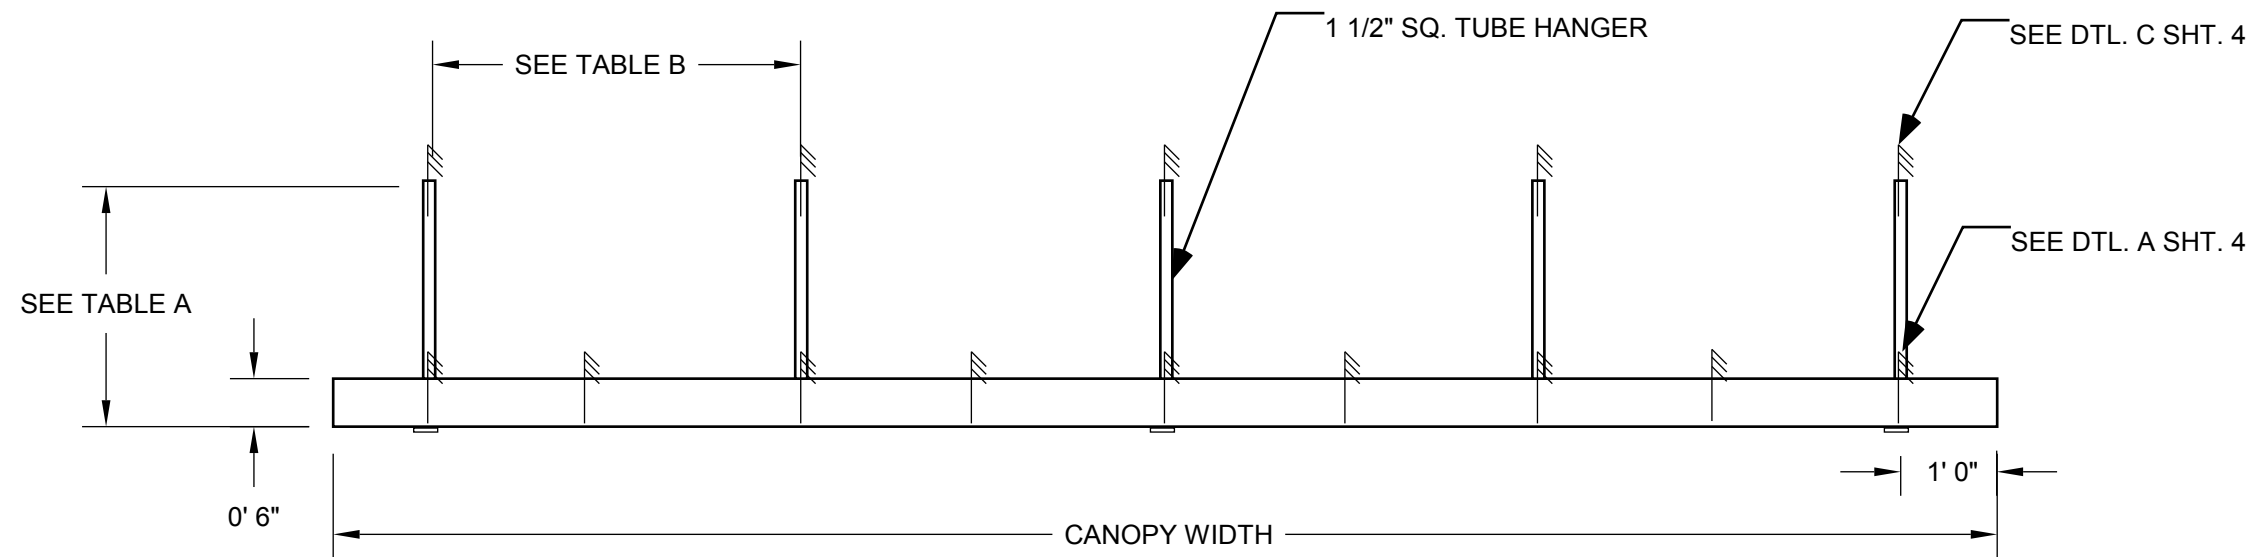

TYP. FRONT ELEVATION
SCALE: 1/2" = 1'-0"



**QUEEN CITY
AWNING**

7225 E. Kemper Rd.
Cincinnati, OH 45249
513-530-9660
fax: 513-530-0662


JOB NAME:

HANGER ROD CANOPY

Date: 02.05.10
Drawn By: BC

Order:
XXXXXX

Drw:
2

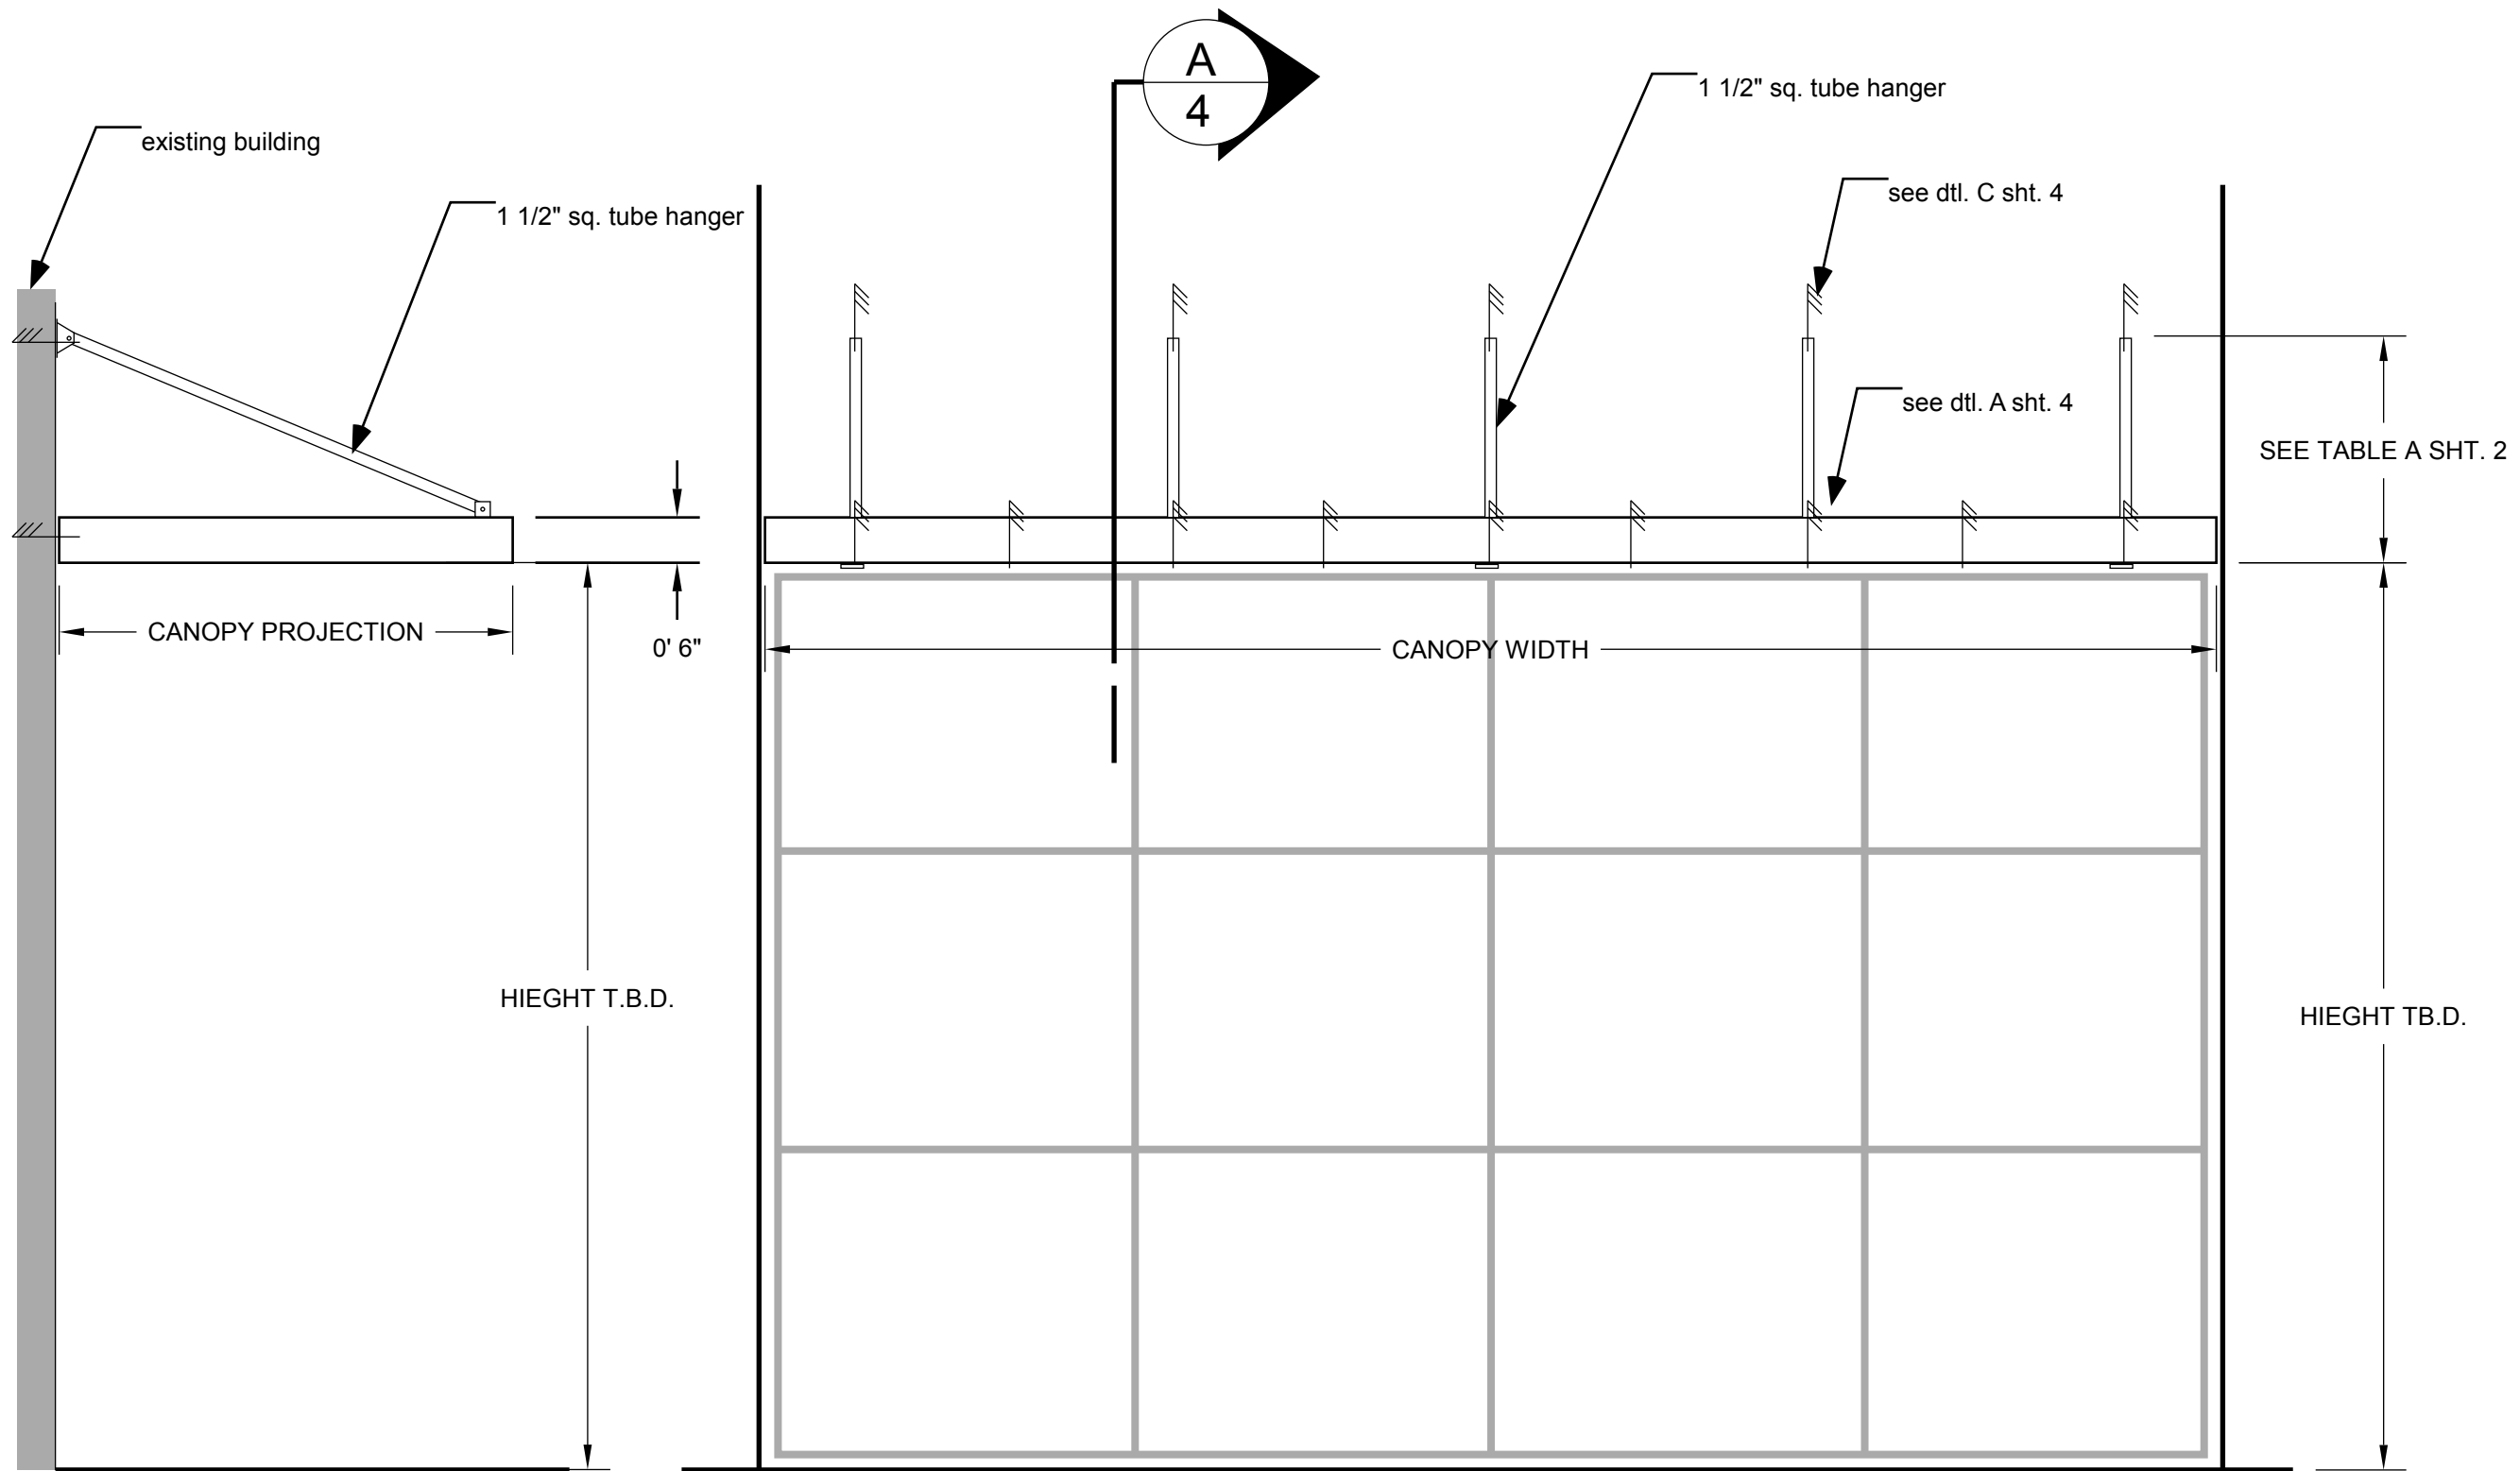

TYP. SIDE VIEW
SCALE: 1/2" = 1'-0"

TYP. FRONT ELEVATION
SCALE: 1/2" = 1'-0"



**QUEEN CITY
AWNING**

7225 E. Kemper Rd.
Cincinnati, OH 45249
513-530-9660
fax: 513-530-0662


JOB NAME:

HANGER ROD CANOPY


Date: 02.05.10
Drawn By: BC

Order:
XXXXXX


Drw:
3

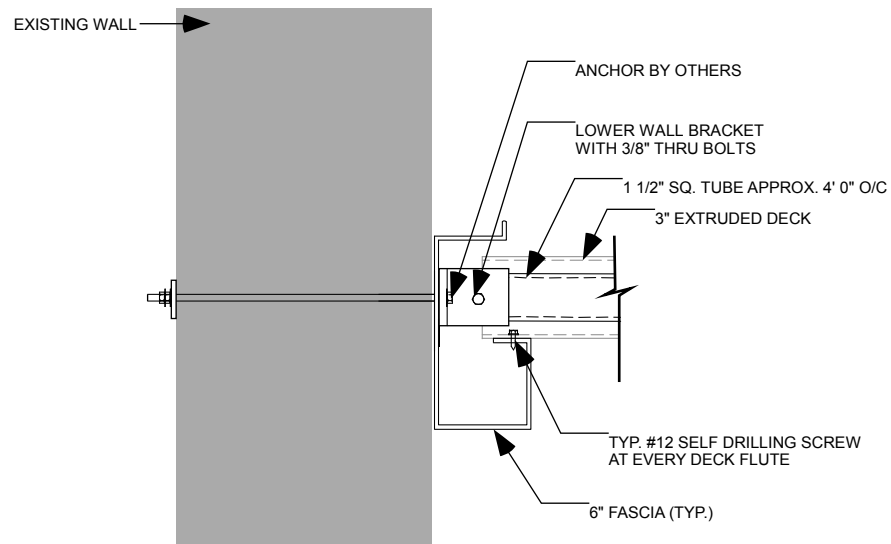


DETAIL A

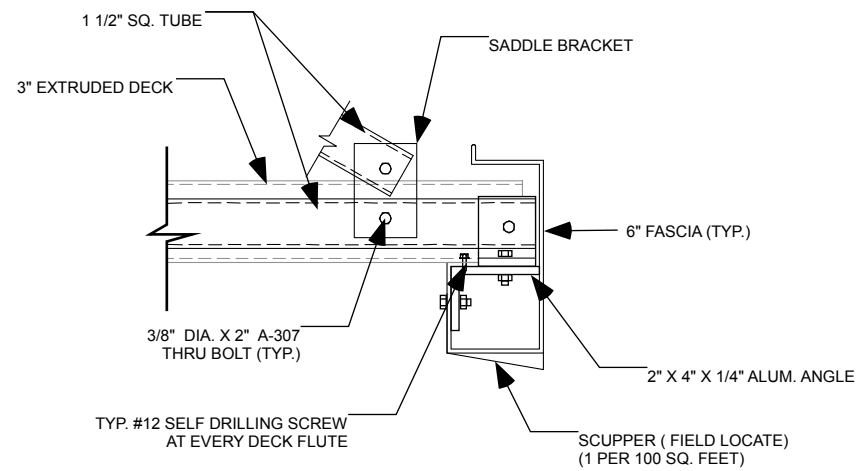

DETAIL B

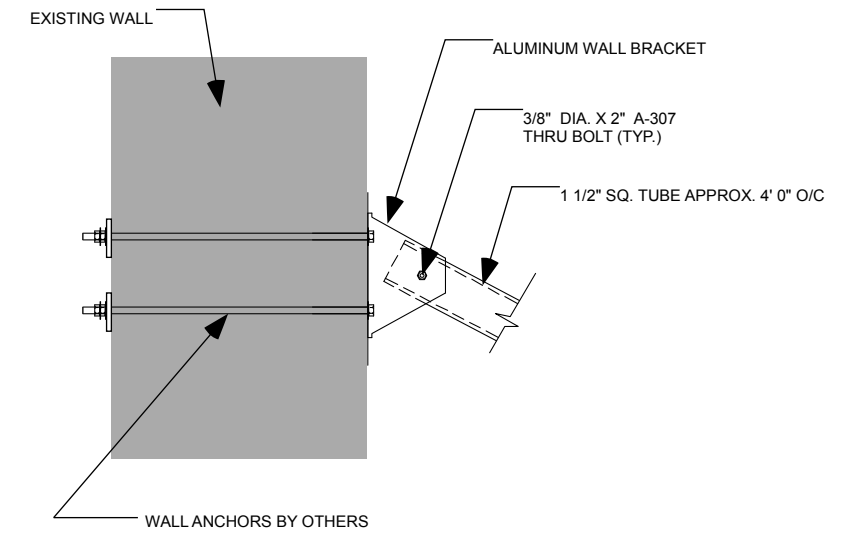

DETAIL C

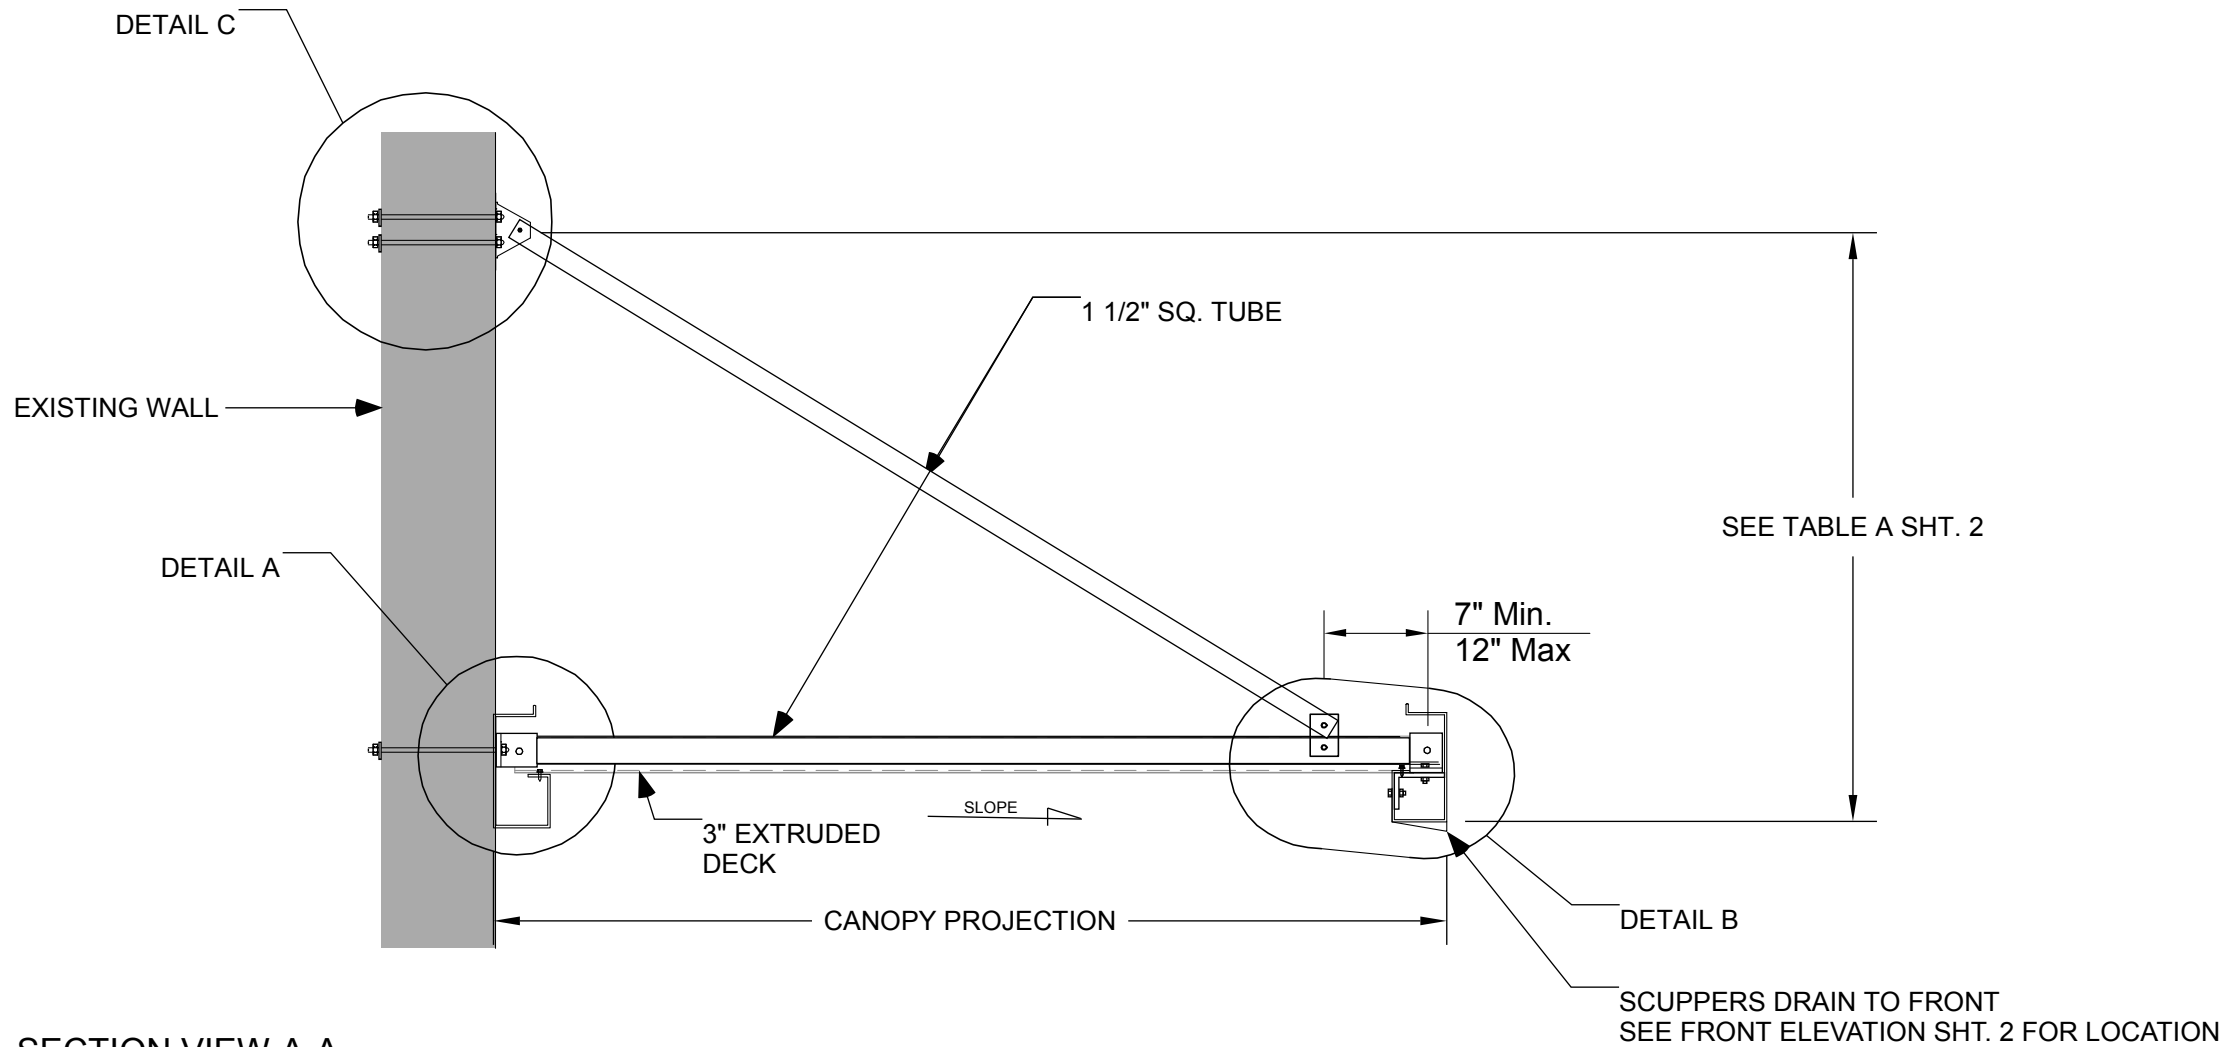

SECTION VIEW A-A
Scale: 1"-1' 0"



QUEEN CITY AWNING
7225 E. Kemper Rd.
Cincinnati, OH 45249
513-530-9660
fax: 513-530-0662

JOB NAME:

HANGER ROD CANOPY

Date: 02.05.10
Drawn By: BC

Order: XXXXXX

Draw: 4